


DRAFT TOWN PLANNING SCHEME NO.41 (VAV) SUDA:SURAT

(O.P-F.P PLAN)
PLAN NO:3

ADDDJOINING T.P. SCHEME NO. 40 (NAVAGAM)SUDA :SURAT.

ADDDJOINING VILLAGE KAMREJ

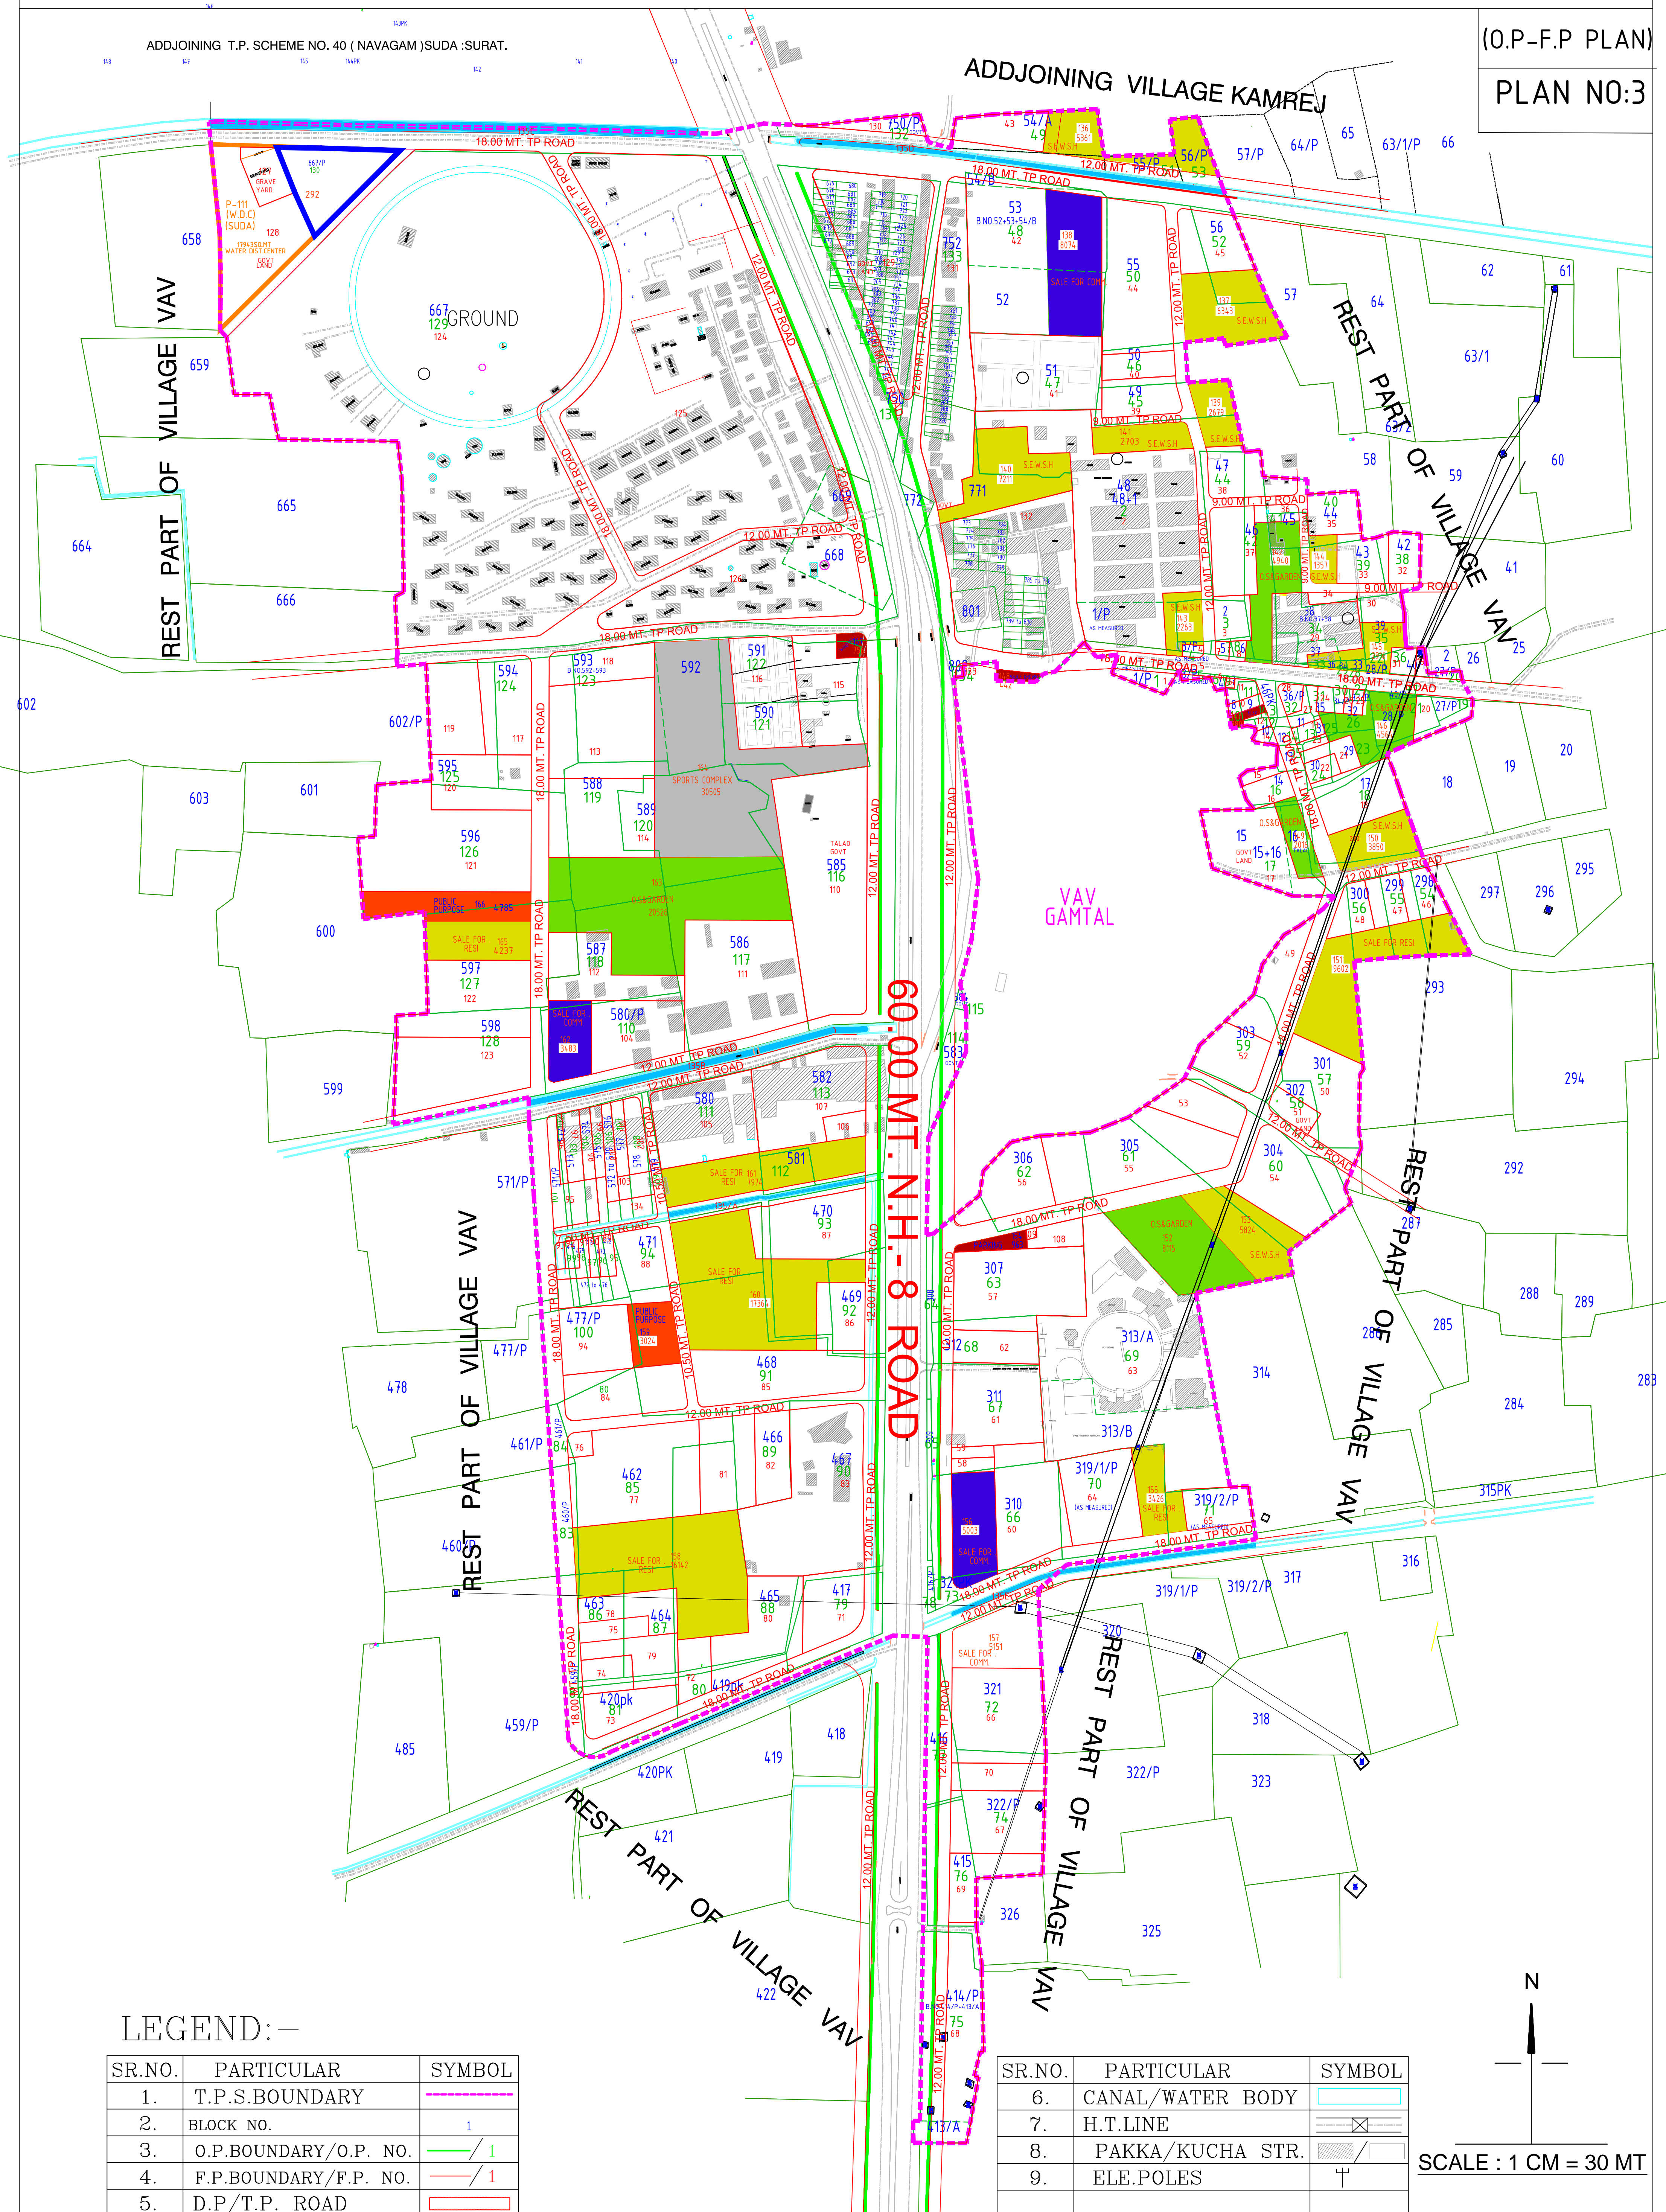

LEGEND: -

SR.NO.	PARTICULAR	SYMBOL
1.	T.P.S.BOUNDARY	
2.	BLOCK NO.	1
3.	O.P.BOUNDARY/O.P. NO.	
4.	F.P.BOUNDARY/F.P. NO.	
5.	D.P/T.P. ROAD	

SR.NO.	PARTICULAR	SYMBOL
6.	CANAL/WATER BODY	
7.	H.T.LINE	
8.	PAKKA/KUCHA STR.	
9.	ELE.POLES	

