


PROPOSED NEW DRAFT TOWN PLANNING SCHEME NUMBER 70 (KAMREJ) (SUDA)


90/11/2008
11/20

(MAP OF UNDER SECTION 41/1)

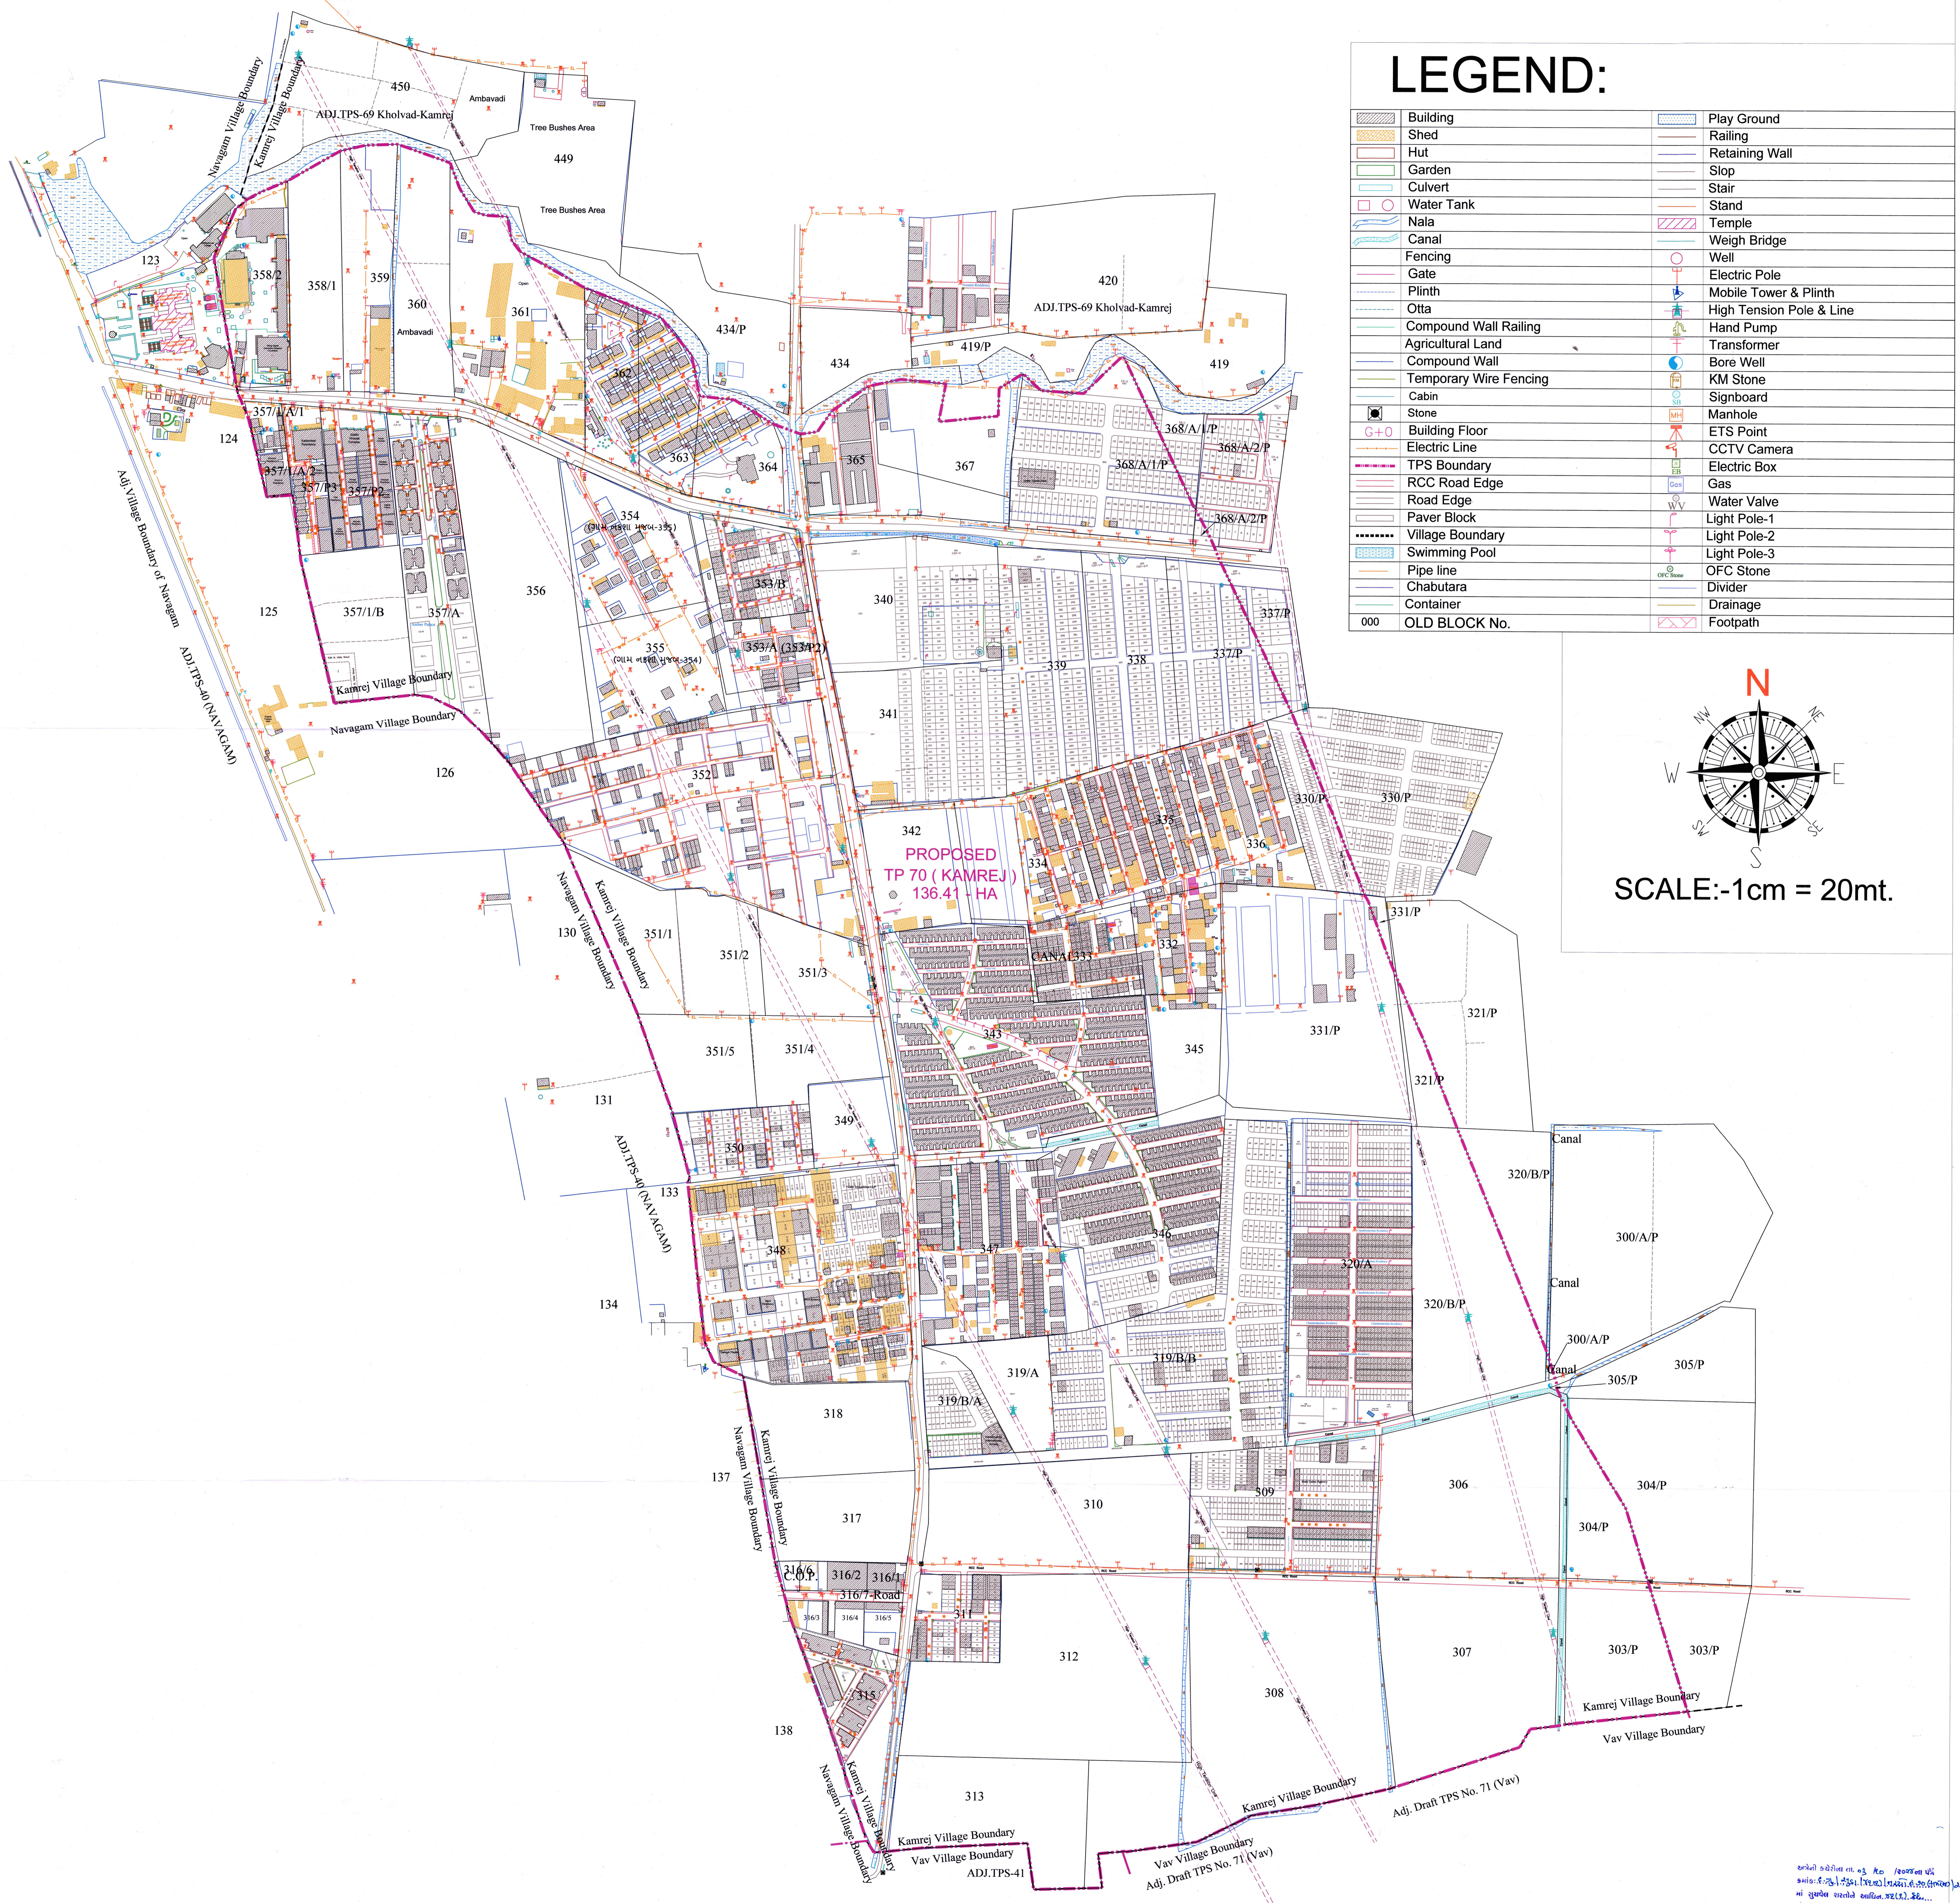

LEGEND:

| | | | |
|----------|------------------------|----------|--------------------------|
| [Symbol] | Building | [Symbol] | Play Ground |
| [Symbol] | Shed | [Symbol] | Railing |
| [Symbol] | Hut | [Symbol] | Retaining Wall |
| [Symbol] | Garden | [Symbol] | Slop |
| [Symbol] | Culvert | [Symbol] | Stair |
| [Symbol] | Water Tank | [Symbol] | Stand |
| [Symbol] | Nala | [Symbol] | Temple |
| [Symbol] | Canal | [Symbol] | Weigh Bridge |
| [Symbol] | Fencing | [Symbol] | Well |
| [Symbol] | Gate | [Symbol] | Electric Pole |
| [Symbol] | Plinth | [Symbol] | Mobile Tower & Plinth |
| [Symbol] | Otta | [Symbol] | High Tension Pole & Line |
| [Symbol] | Compound Wall Railing | [Symbol] | Hand Pump |
| [Symbol] | Agricultural Land | [Symbol] | Transformer |
| [Symbol] | Compound Wall | [Symbol] | Bore Well |
| [Symbol] | Temporary Wire Fencing | [Symbol] | KM Stone |
| [Symbol] | Cabin | [Symbol] | Signboard |
| [Symbol] | Stone | [Symbol] | Manhole |
| [Symbol] | Building Floor | [Symbol] | ETS Point |
| [Symbol] | Electric Line | [Symbol] | CCTV Camera |
| [Symbol] | TPS Boundary | [Symbol] | Electric Box |
| [Symbol] | RCC Road Edge | [Symbol] | Gas |
| [Symbol] | Road Edge | [Symbol] | Water Valve |
| [Symbol] | Paver Block | [Symbol] | Light Pole-1 |
| [Symbol] | Village Boundary | [Symbol] | Light Pole-2 |
| [Symbol] | Swimming Pool | [Symbol] | Light Pole-3 |
| [Symbol] | Pipe line | [Symbol] | OFC Stone |
| [Symbol] | Chabutara | [Symbol] | Divider |
| [Symbol] | Container | [Symbol] | Drainage |
| [Symbol] | 000 OLD BLOCK No. | [Symbol] | Footpath |

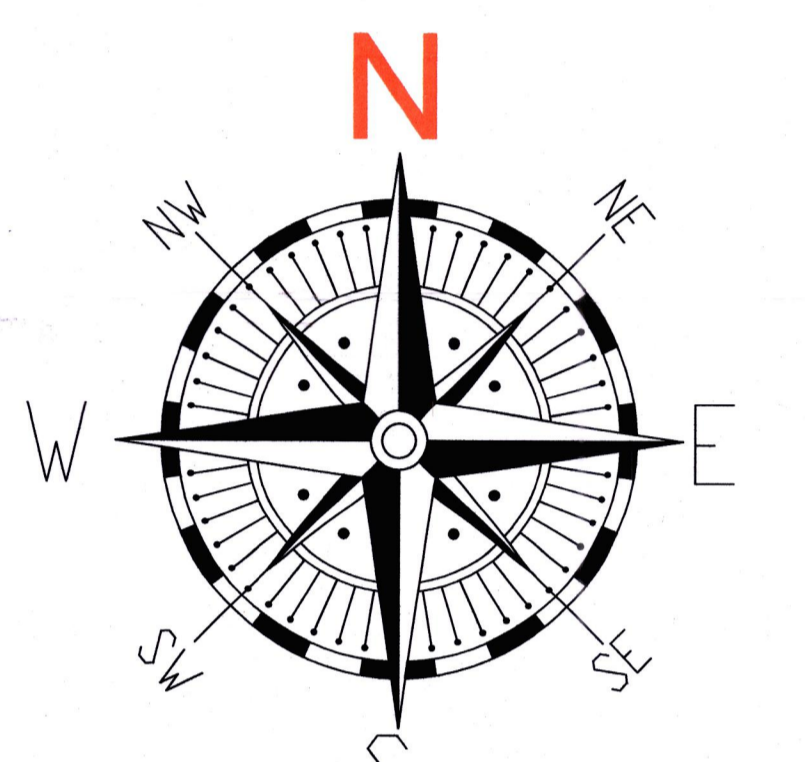

SCALE:-1cm = 20mt.

અધિકારી દ્વારા તૈયાર કરેલ છે. આ દસ્તાવેજ અધિકારી દ્વારા તૈયાર કરેલ છે. આ દસ્તાવેજ અધિકારી દ્વારા તૈયાર કરેલ છે.

TOWN PLANNER,
SURAT URBAN DEVELOPMENT AUTHORITY,
SURAT

SENIOR TOWN PLANNER,
SURAT URBAN DEVELOPMENT AUTHORITY,
SURAT

ADDITIONAL CHIEF TOWN PLANNER,
SURAT URBAN DEVELOPMENT AUTHORITY,
SURAT

CHIEF EXECUTIVE AUTHORITY,
SURAT URBAN DEVELOPMENT AUTHORITY,
SURAT