


PROPOSED DRAFT TOWN PLANNING SCHEME NUMBER 102 (KANAD) (SUDA)

(MAP OF UNDER SECTION 41/1)

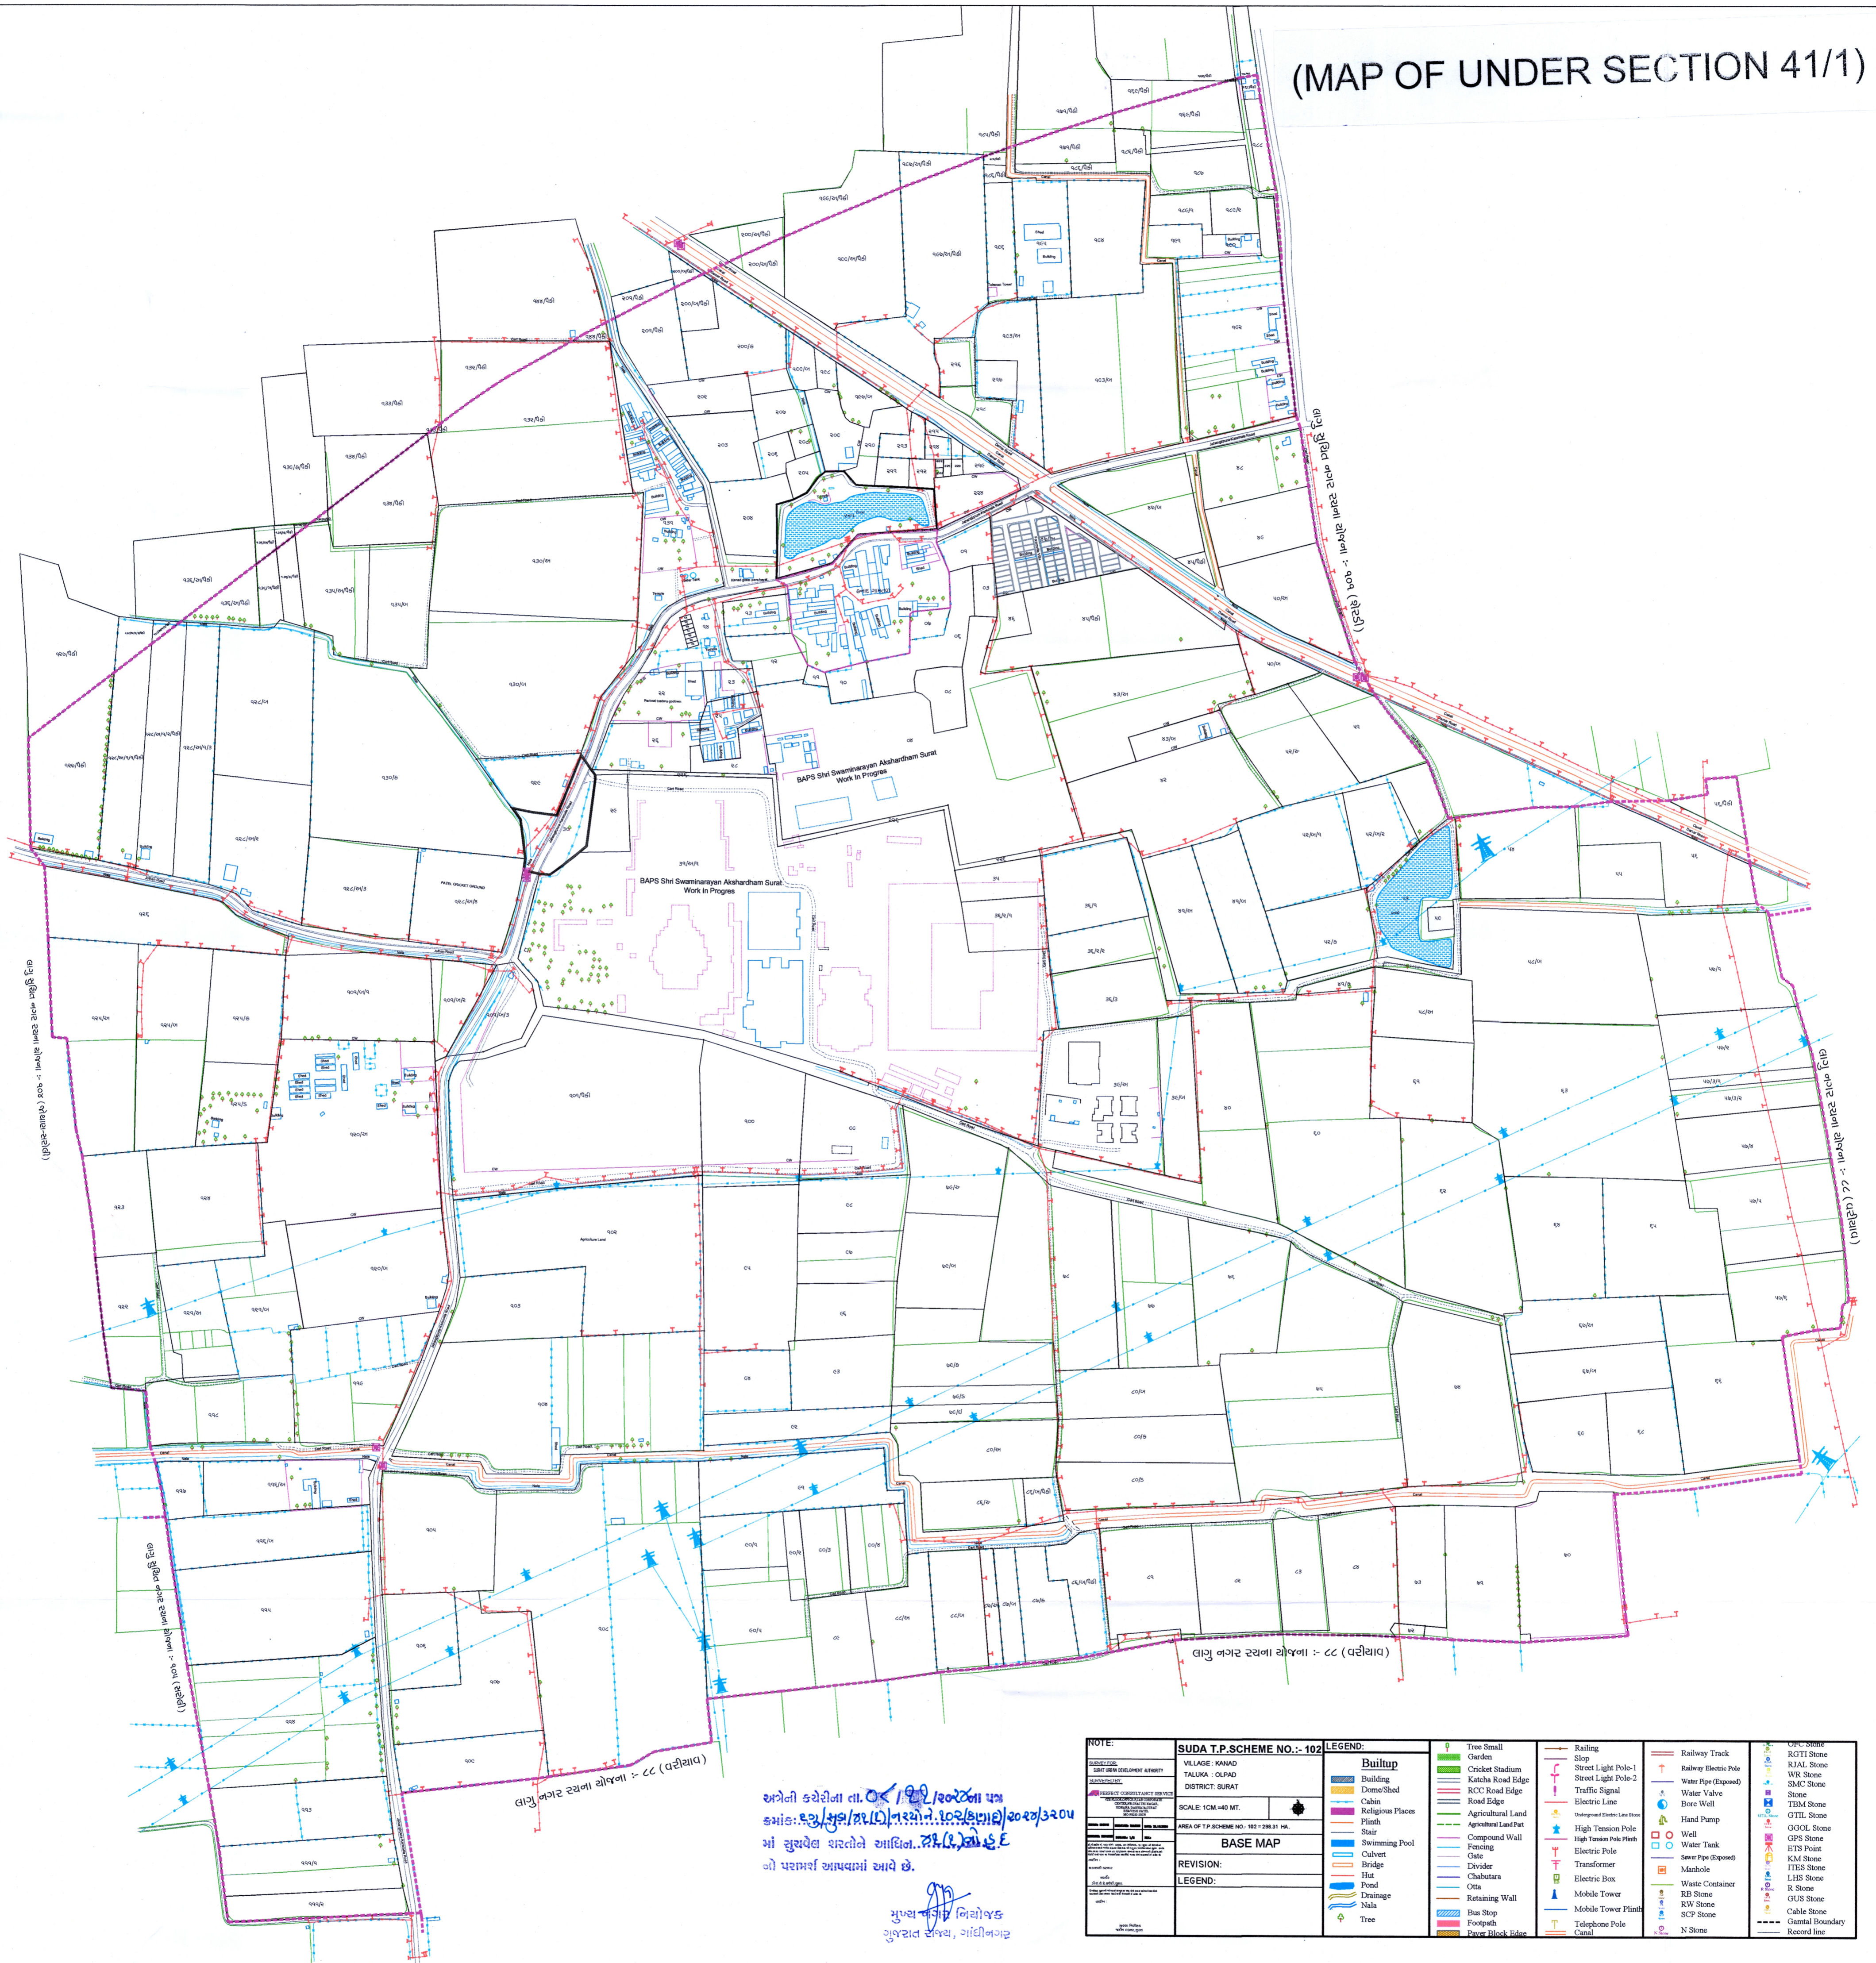

અંગેની કચેરીના તા. ૦૪/૦૧/૨૦૨૦ના પત્ર ક્રમાંક: ૧૩/સુન/સ.પી.નિયોન.૧૦૨(કાનાદ)/૨૦૧૪/૩૨૦૫ માં સુચવેલ શરતોને આધિન. ૨૩.૧.૨૦૨૦.૬.૬ નો પરામર્શ અપવામાં આવે છે.

મુખ્ય નગર નિયોજક
ગુજરાત રાજ્ય, ગાંધીનગર

NOTE:	SUDA T.P. SCHEME NO.: 102	LEGEND:
<p>VILLAGE: KANAD TALUKA: OLPAD DISTRICT: SURAT</p> <p>SCALE: 1CM=400 MT.</p> <p>AREA OF T.P. SCHEME NO.: 102 = 239.21 HA.</p> <p>BASE MAP</p> <p>REVISION:</p> <p>LEGEND:</p>	<p>Buildup</p> <ul style="list-style-type: none"> Building Dome/Shed Cabin Religious Places Flint Stair Swimming Pool Culvert Bridge Hut Pond Drainage Nala Tree 	<ul style="list-style-type: none"> Tree Small Garden Cricket Stadium Kancho Road Edge RCC Road Edge Road Edge Agricultural Land Agricultural Land Part Compound Wall Fencing Gate Divider Chabutara Otta Retaining Wall Bus Stop Footpaths Power Block Edge Railing Slop Street Light Pole-1 Street Light Pole-2 Traffic Signal Electric Line High Tension Pole High Tension Pole Pylon Electric Pole Transformer Electric Box Mobile Tower Mobile Tower Plant Telephone Pole Canal Railway Track Railway Electric Pole Water Pipe (Exposed) Water Valve Bore Well Hand Pump Well Water Tank Sewer Pipe (Exposed) Manhole Waste Container BB Stone RW Stone GUS Stone Cable Stone SCP Stone N Stone RCC Stone ROTI Stone RJA Stone WR Stone SMC Stone Stone TM Stone GTIL Stone GGOL Stone GPS Stone ETS Pylon KM Stone ITES Stone LHS Stone R Stone Waste Container BB Stone RW Stone GUS Stone Cable Stone SCP Stone N Stone Quarta Boundary Record line

[Signature]
TOWN PLANNER
SURAT URBAN DEVELOPMENT AUTHORITY
SURAT.

[Signature]
SENIOR TOWN PLANNER
SURAT URBAN DEVELOPMENT AUTHORITY
SURAT.

[Signature]
ADDITIONAL CHIEF TOWN PLANNER
SURAT URBAN DEVELOPMENT AUTHORITY
SURAT.

[Signature]
CHIEF EXECUTIVE AUTHORITY
SURAT URBAN DEVELOPMENT AUTHORITY
SURAT.